





- NOTES:
- 1. All dimensions in millimetres.
 - 2. Total Area of Development 48.4m².
 - 3. For location refer to Drawing ending 00001.
 - 4. For site layout refer to Drawing ending 00002.

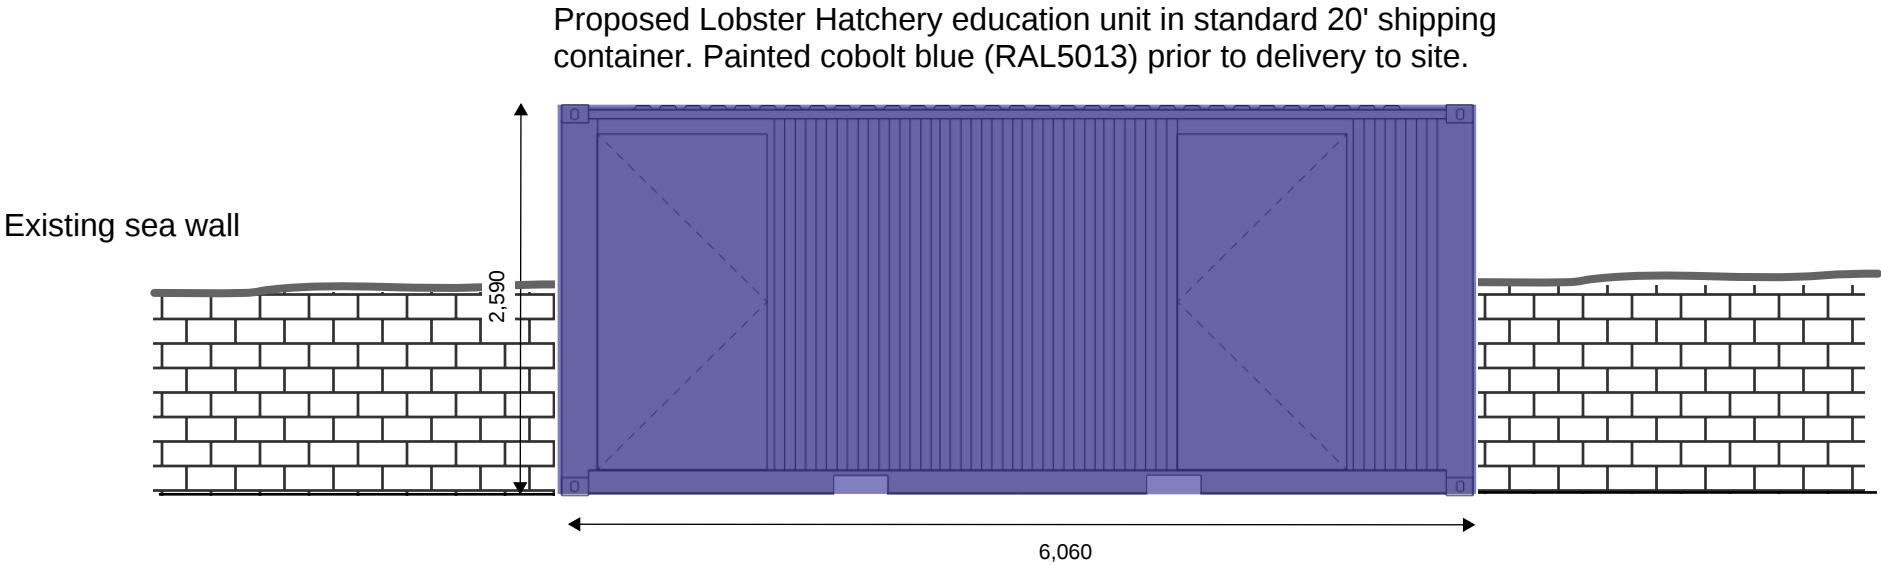


EAST ELEVATION

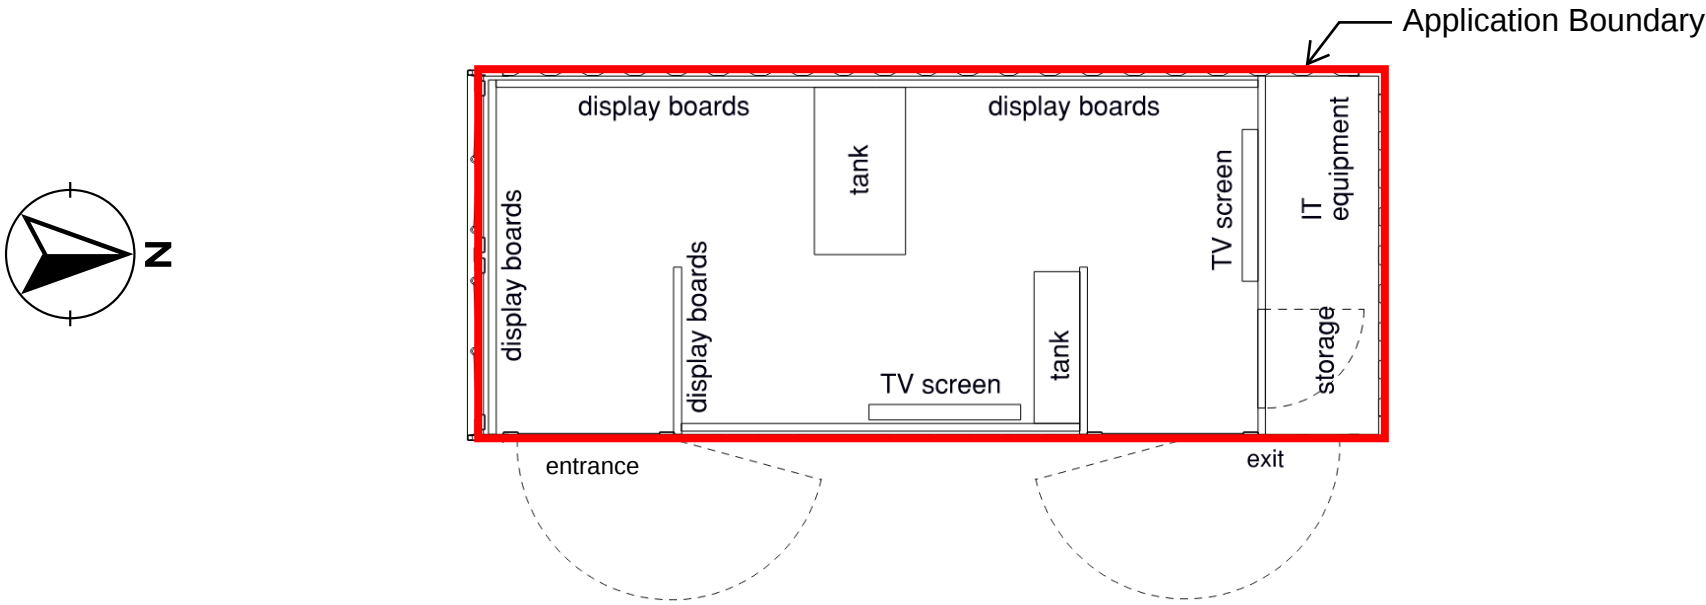

BLOCK PLAN

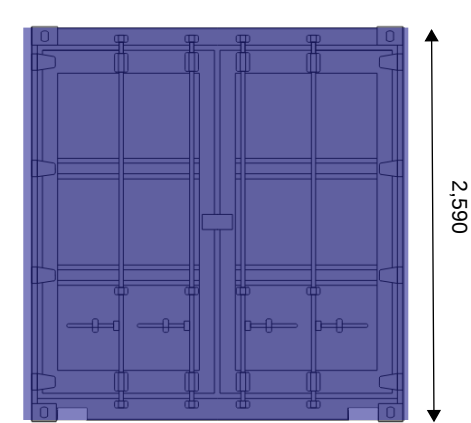 

SOUTH ELEVATION

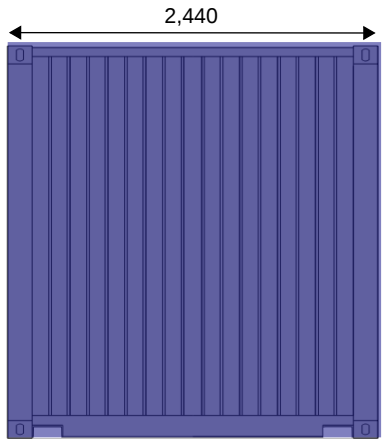

NORTH ELEVATION

Project: ANSTRUTHER LOBSTER HATCHERY SHAUN SUTTIE Esq	
Drawing Title: ELEVATIONS AND FLOOR PLANS SHEET 2 - EDUCATION UNIT	
Drawing Number: 10005001-GLD-DRG-P-00004	Revision: OC
Status: DRAFT	Date: 23/11/2025