



- NOTES:
- 1. All dimensions in millimetres.
 - 2. Total Area of Development 48.4m².
 - 3. For location refer to Drawing ending 00001.
 - 4. For site layout refer to Drawing ending 00002.



Proposed Lobster Hatchery in standard 40' shipping container. Painted cobolt blue (RAL5013) prior to delivery to site

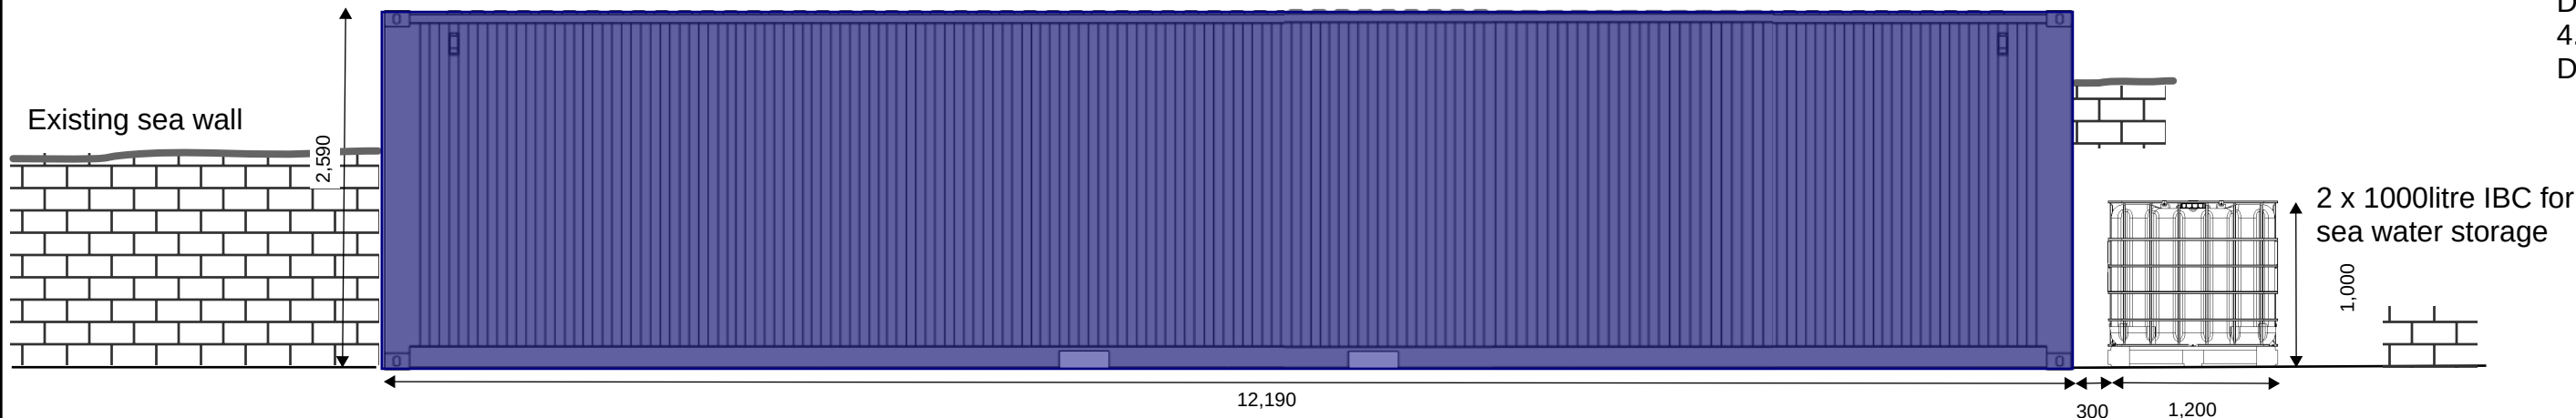


SOUTH WEST ELEVATION

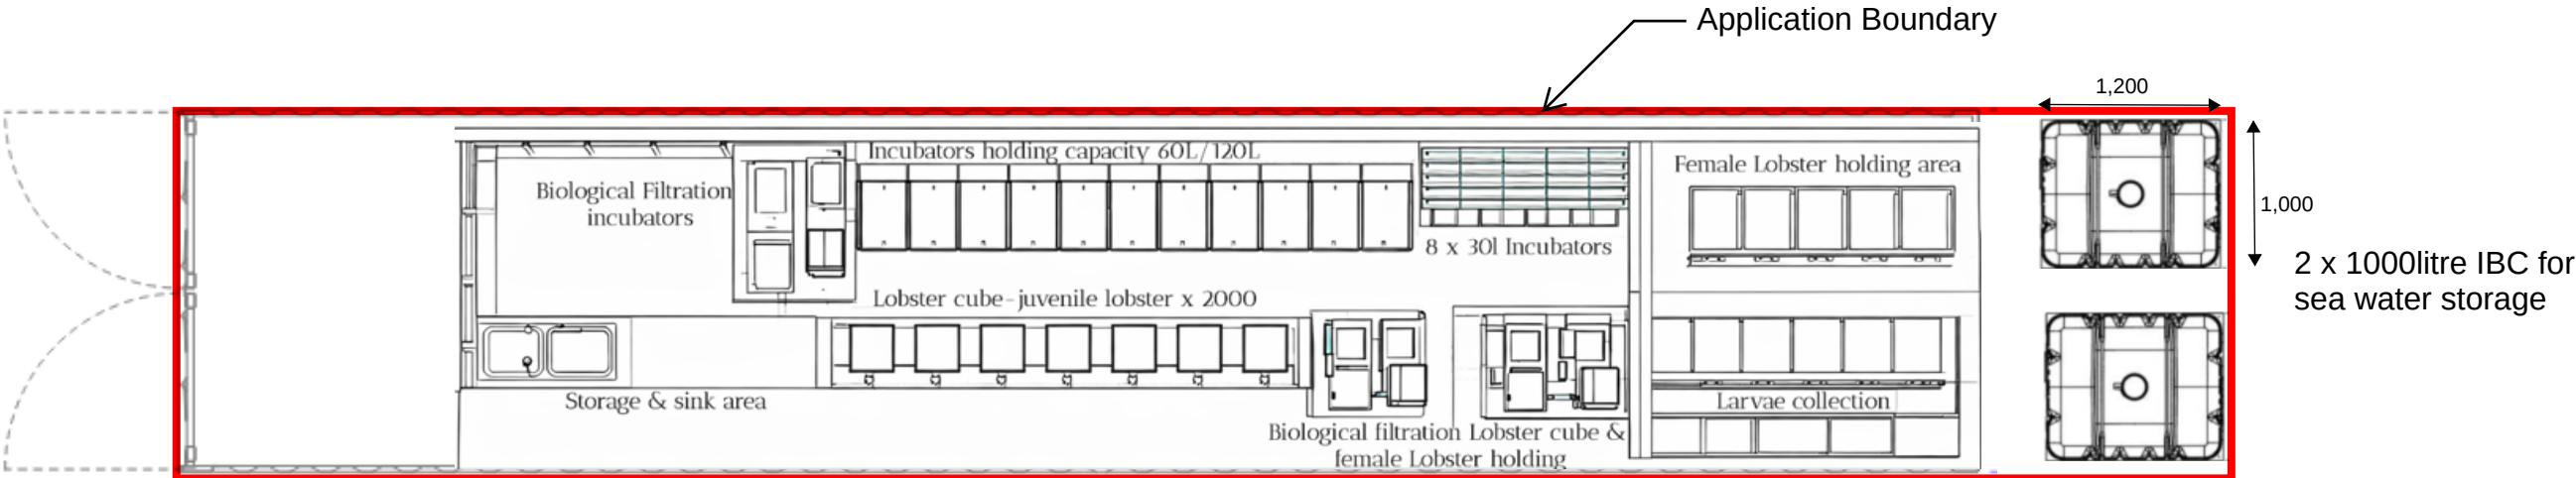

BLOCK PLAN

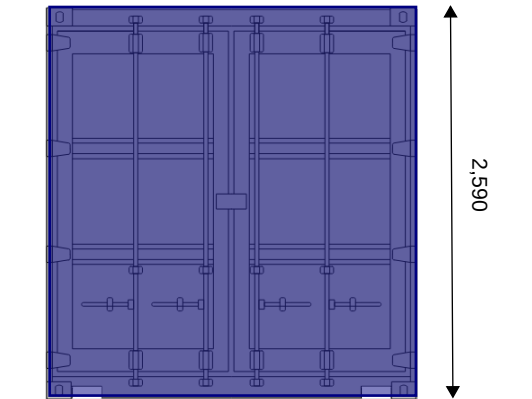 

SOUTH EAST ELEVATION

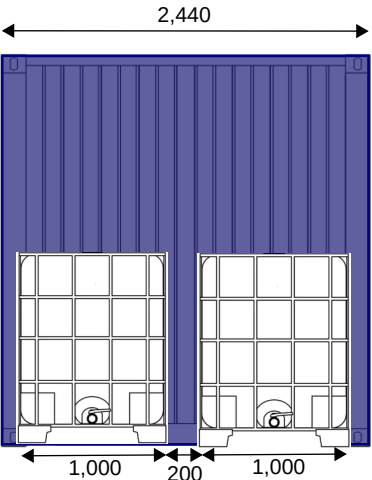

NORTH WEST ELEVATION

Project: ANSTRUTHER LOBSTER HATCHERY SHAUN SUTTIE Esq	
Drawing Title: ELEVATIONS AND FLOOR PLANS SHEET 1 - PRODUCTION UNIT	
Drawing Number: 10005001-GLD-DRG-P-00003	Revision: OC
Status: DRAFT	Date: 23/11/2025